
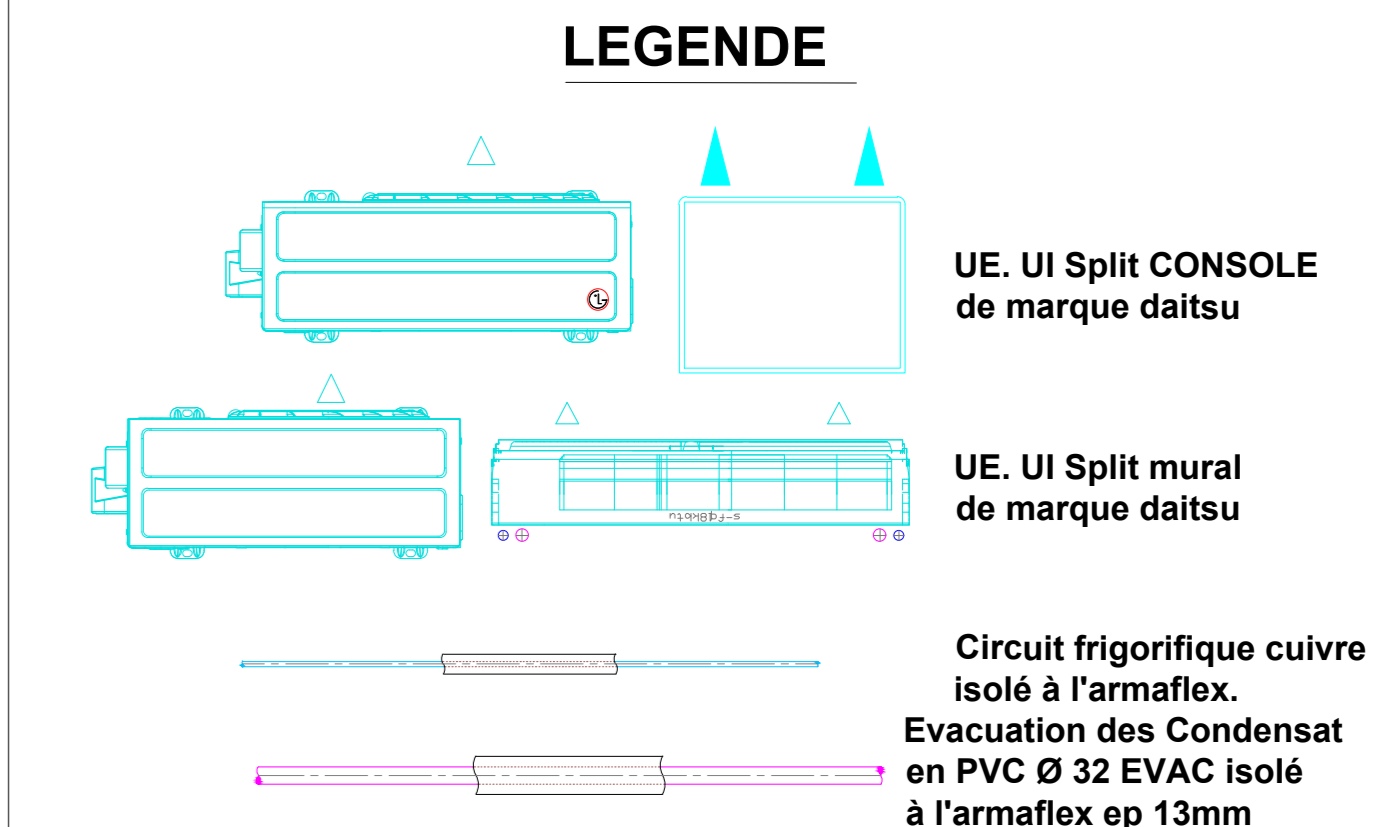


# PLAN DE CLIMATISATION ET EVACUATION DES CONDENSATS DE L'ETAGE 02

B3

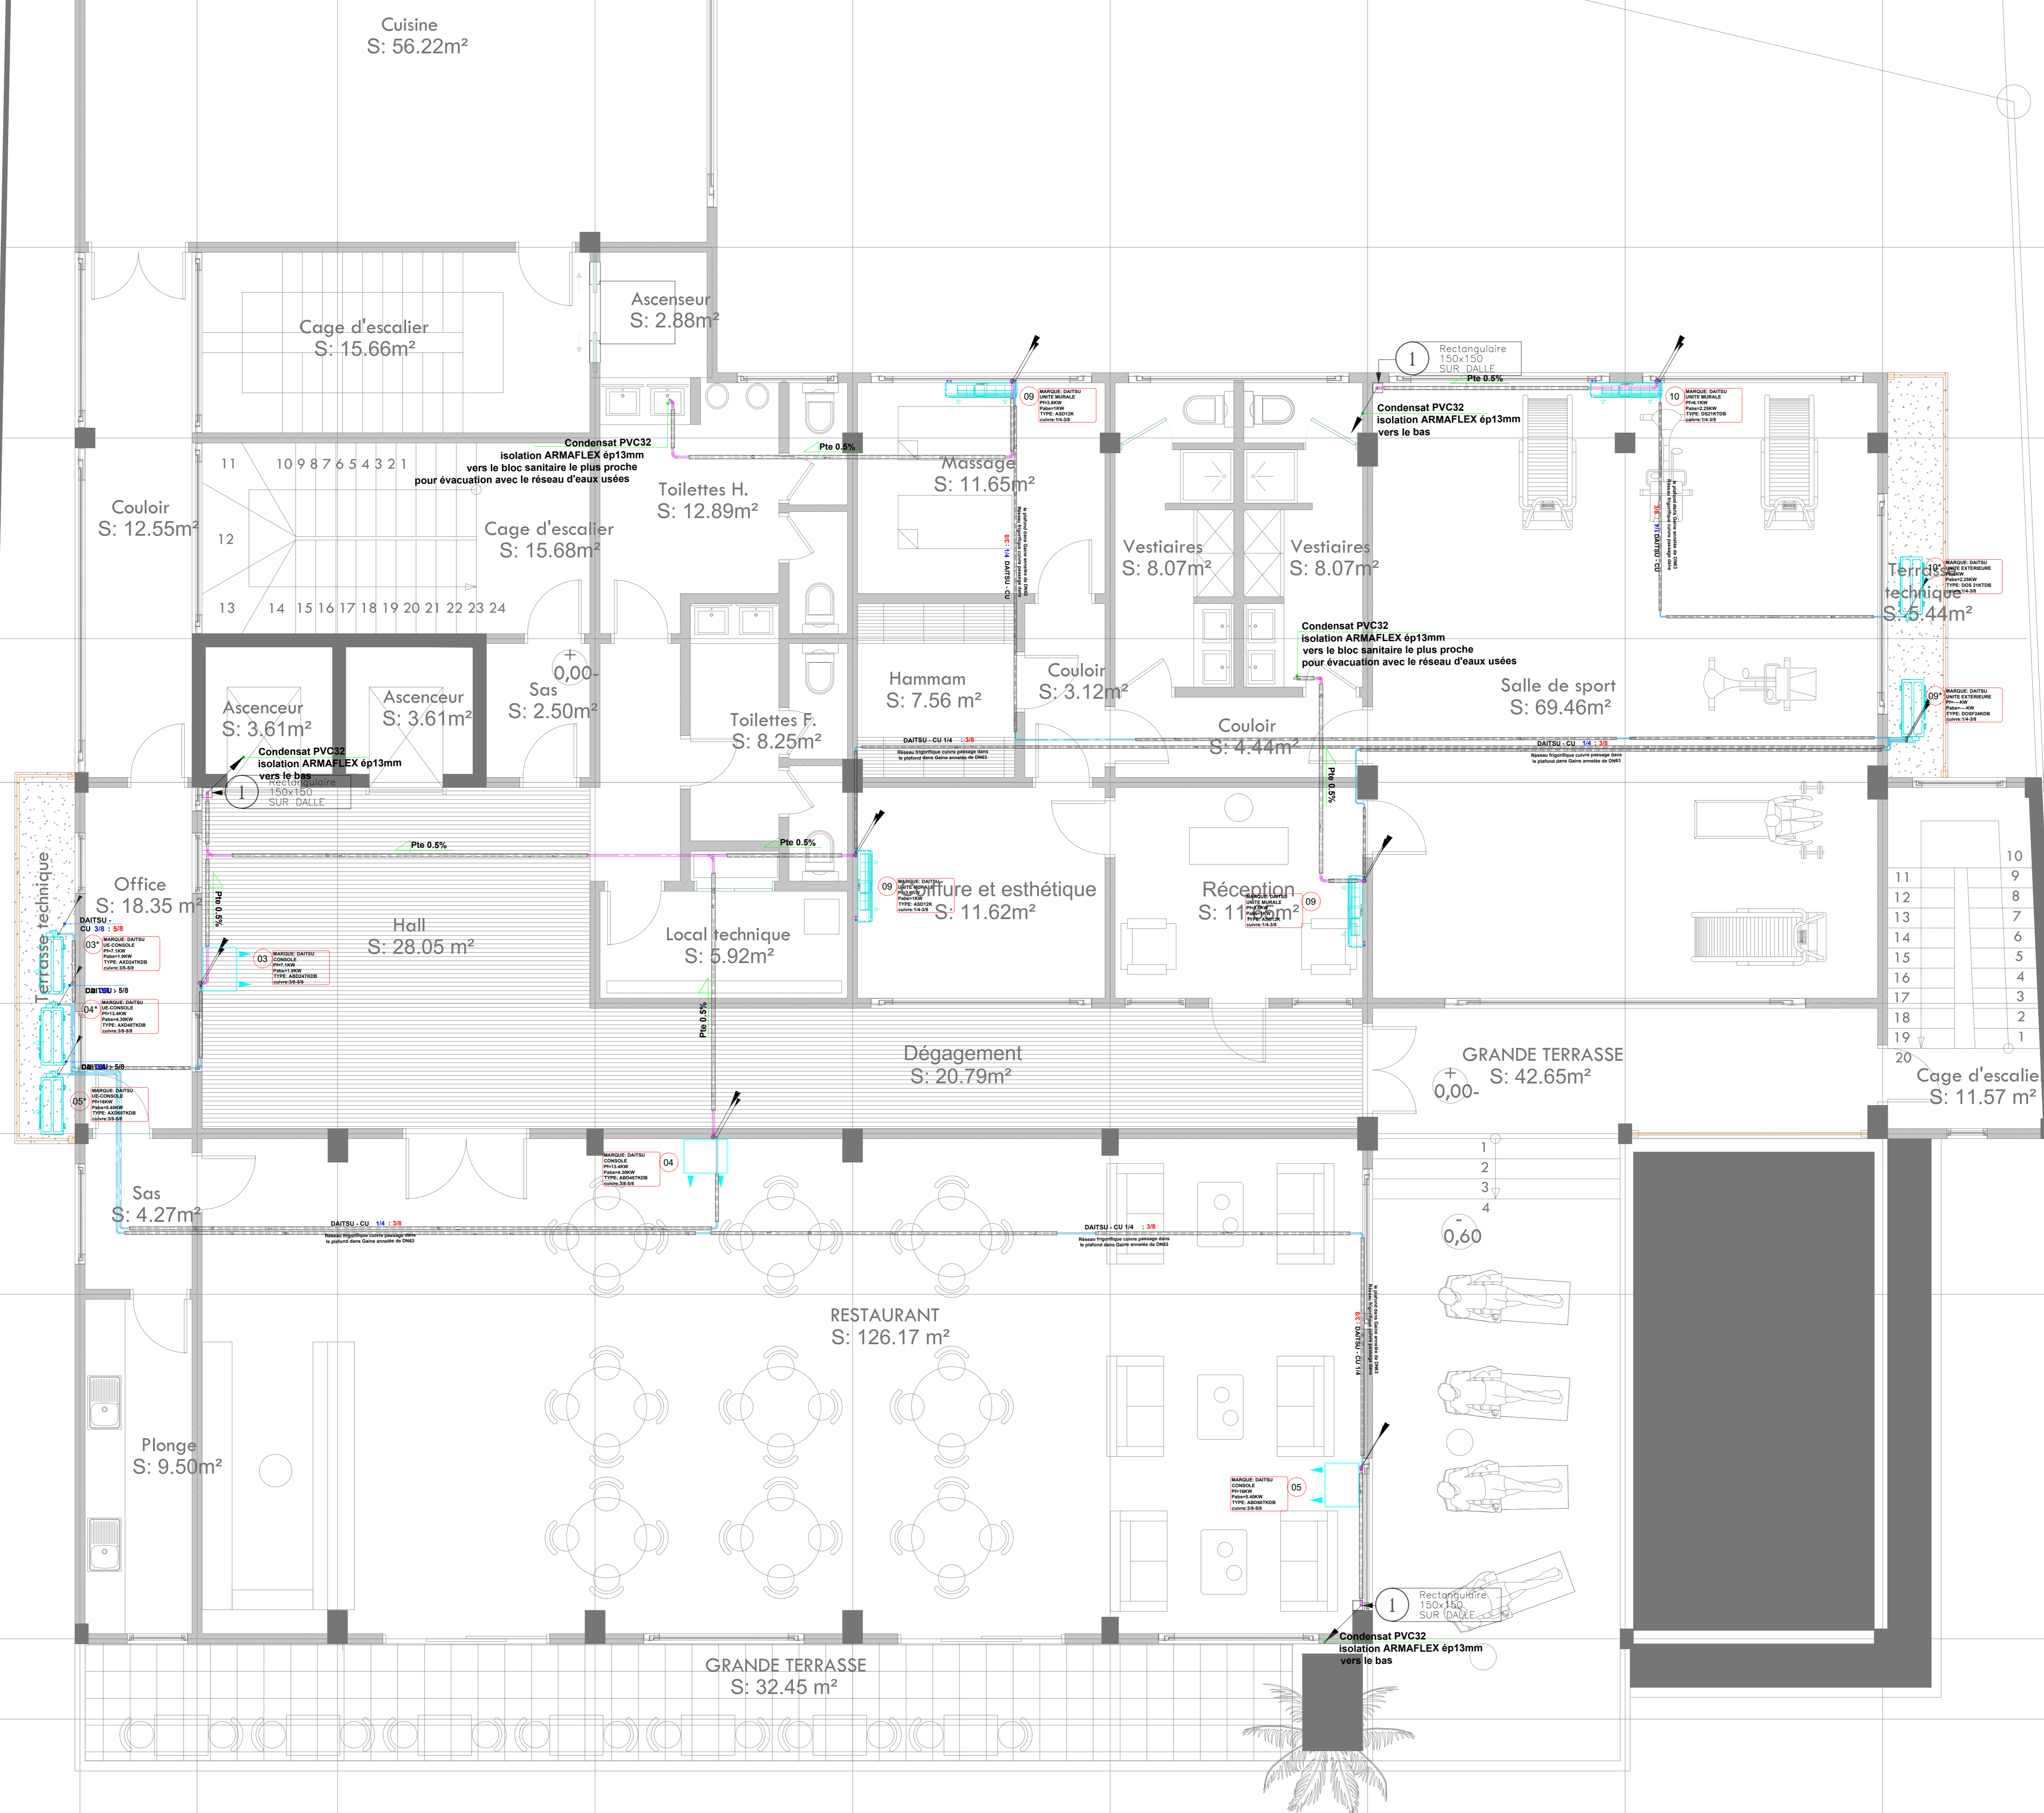

### APPAREILS

ZONE COMMERCE - ETAGE 02

NUMERO	NOM	MARQUE	TYPE	SECTION	DEBIT	NOMBRE/EAU	OK
03	CONSOLE	DAITSU	ABD24TKDB	24	-	PF7.1KW- PABS 1.9KW	1
04	CONSOLE	DAITSU	ABD4TKDB	48	-	PF13.4KW- PABS 4.2KW	1
05	CONSOLE	DAITSU	ABD6TKDB	60	-	PF16KW- PABS 5.4KW	1
09	UNITE MURALE	DAITSU	ASD1X	12	-	PF2.6W- PABS 1.9W	3
10	UNITE MURALE	DAITSU	DS2TKDB	21	-	PF6.1KW- PABS 2.25KW	1
03'	UNITE EXTERIEURE DE CONSOLE	DAITSU	AXD24TKDB	24	-	PF7.1KW- PABS 1.9KW	1
04'	UNITE EXTERIEURE DE CONSOLE	DAITSU	AXD4TKDB	48	-	PF13.4KW- PABS 4.2KW	1
05'	UNITE EXTERIEURE DE CONSOLE	DAITSU	AXD6TKDB	60	-	PF16KW- PABS 5.4KW	1
09'	UNITE MURALE	DAITSU	ASD1X	12	-	PF2.6W- PABS 1.9W	1
10'	UNITE EXTERIEURE	DAITSU	DS2TKDB	21	-	PF6.1KW- PABS 2.25KW	1

SERVITUDE EN PENTE

REPUBLIQUE DU CAMEROUN  
Paix-Travail-Patrie

REPUBLIC OF CAMEROON  
Peace-Work-Fatherland

.....LITTORAL REGION / CITEZ. OF. DOUALA.....

**PROJET : Bastos Appart Hotel**

MATIERE D'OUVRAGE: .....

BUREAU D'INGENIERIE: .....

.....ENTREPRISE.....

**MCI**

IP: .....

SS: .....

Tel: .....

Mail: .....

IP: .....

SS: .....

Tel: .....

Mail: .....

**PLAN DE CLIMATISATION ET EVACUATION DES CONDENSATS DE L'ETAGE 02**

MCI

EXE

BASTOS-MCI-EXE-CU-COND-ET-02

Date : 05/12/2022

Format: A0-H 1189x841

Scale : 1/40

Ind.	Date	Modifications-Comments	Drawing
✓6	05/12/2022	Edition originale MCI	TCHOUANKAM
✓5			Verified
✓4			TIAKO
✓3			Approved
✓2			NGASSA

VISA ENTREPRISE	VISA EQUIPE PROJET	VISA INGENIEUR MARCHE	VISA CHEF SERVICE MARCHE
Transmission date : The .../.../20...	Transmission date : The .../.../20...	Transmission date : The .../.../20...	Transmission date : The .../.../20...